



Structural members only were included in this structural review/design by PSE. Non-structural items are NOT included.

PSE Consulting Engineers, Inc.
www.structure1.com
Klamath Falls Office
250 Main Klamath Falls, Oregon 97603
Phone: (541) 850-6300 Fax: (541) 850-6233
info@structure1.com
ROMTEC #224-020


18240 NORTH BANK ROAD
ROSEBURG, OR 97470
(541) 486-3541 FAX (541) 486-0803
ROMTEC

PROJECT:
**DREAM HOME PARK
CATHEDRAL CITY, CALIFORNIA**
SHEET TITLE: **EXTERIOR ELEVATION VIEWS**


PLAN SET# DRE01		
DATE: 01/02/2024		
REVISIONS		
REV.	DATE:	BY:
1	04-03-2024	CR
DRAWN BY: CR		

SHEET NO.

A2.1

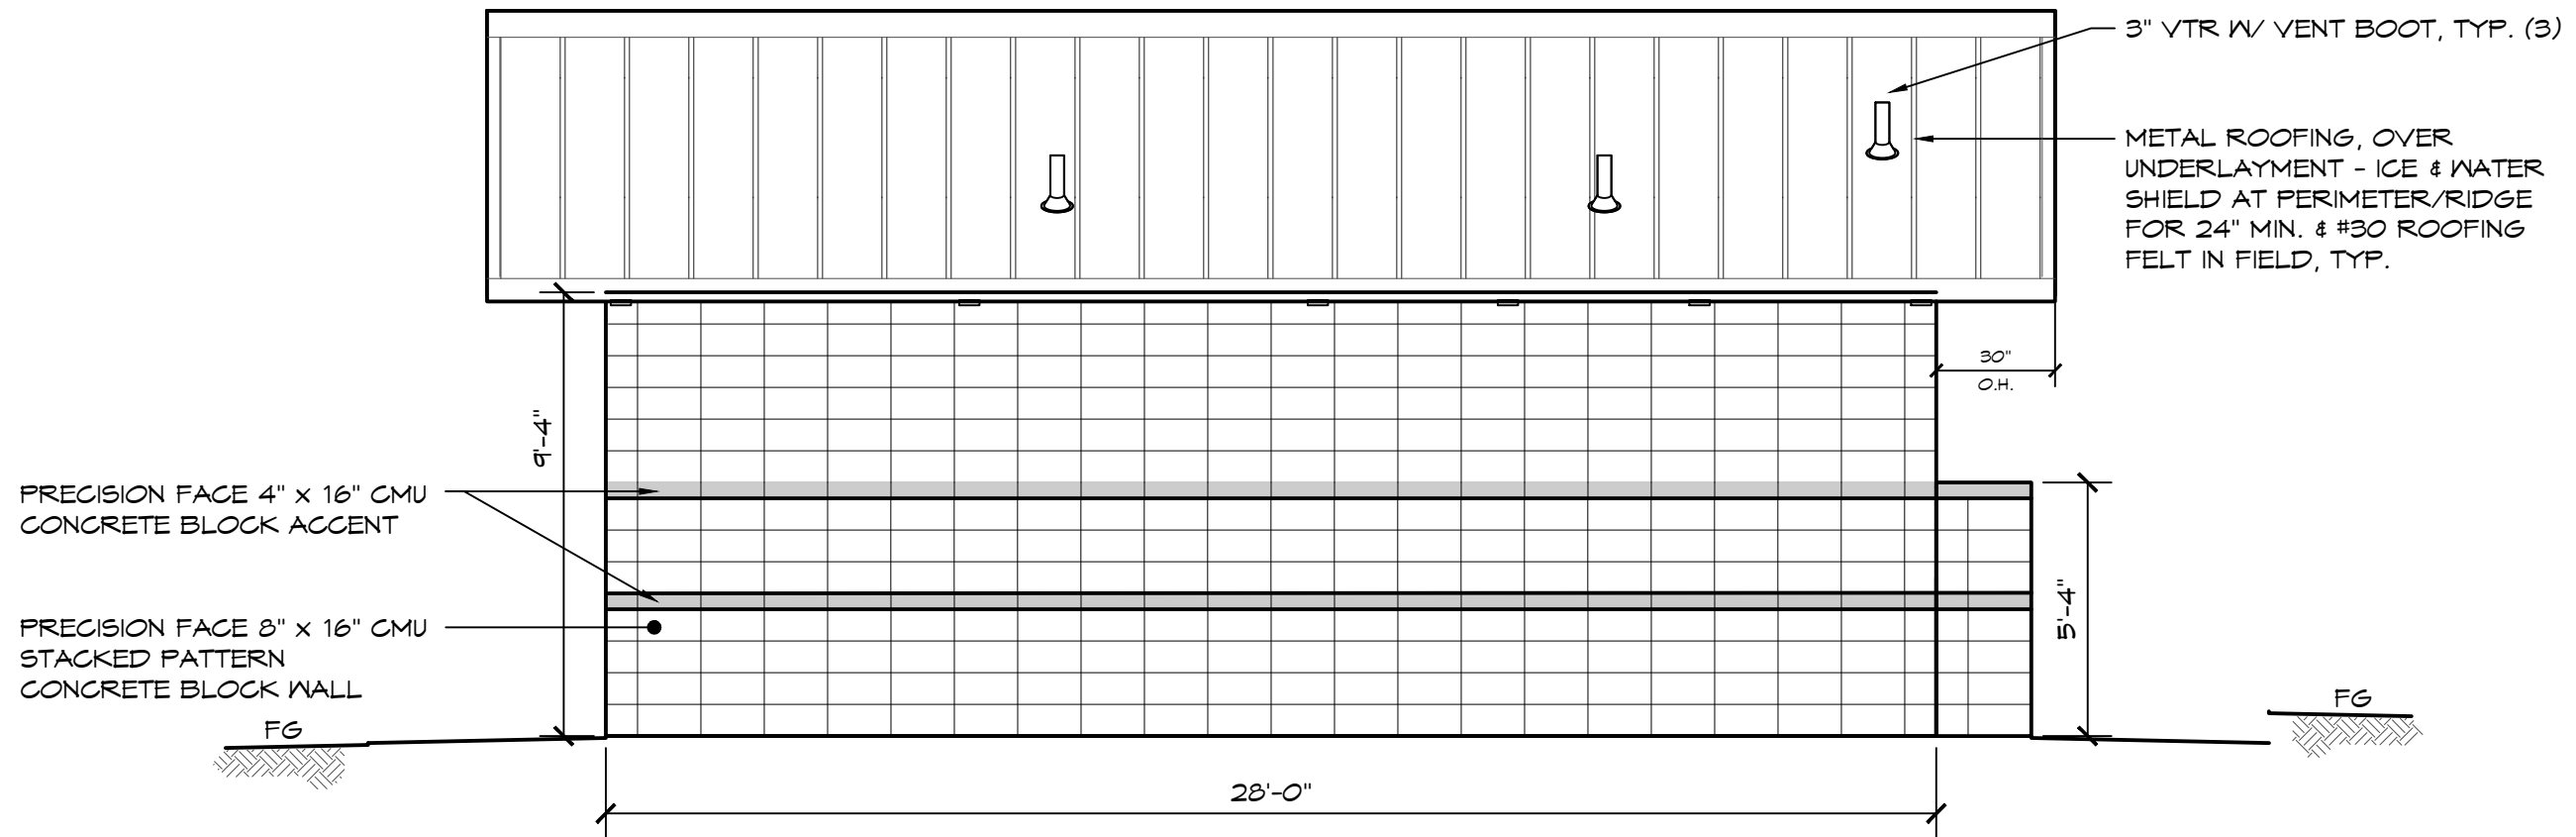

A ELEVATION VIEW
SCALE: 1/4" = 1'-0"

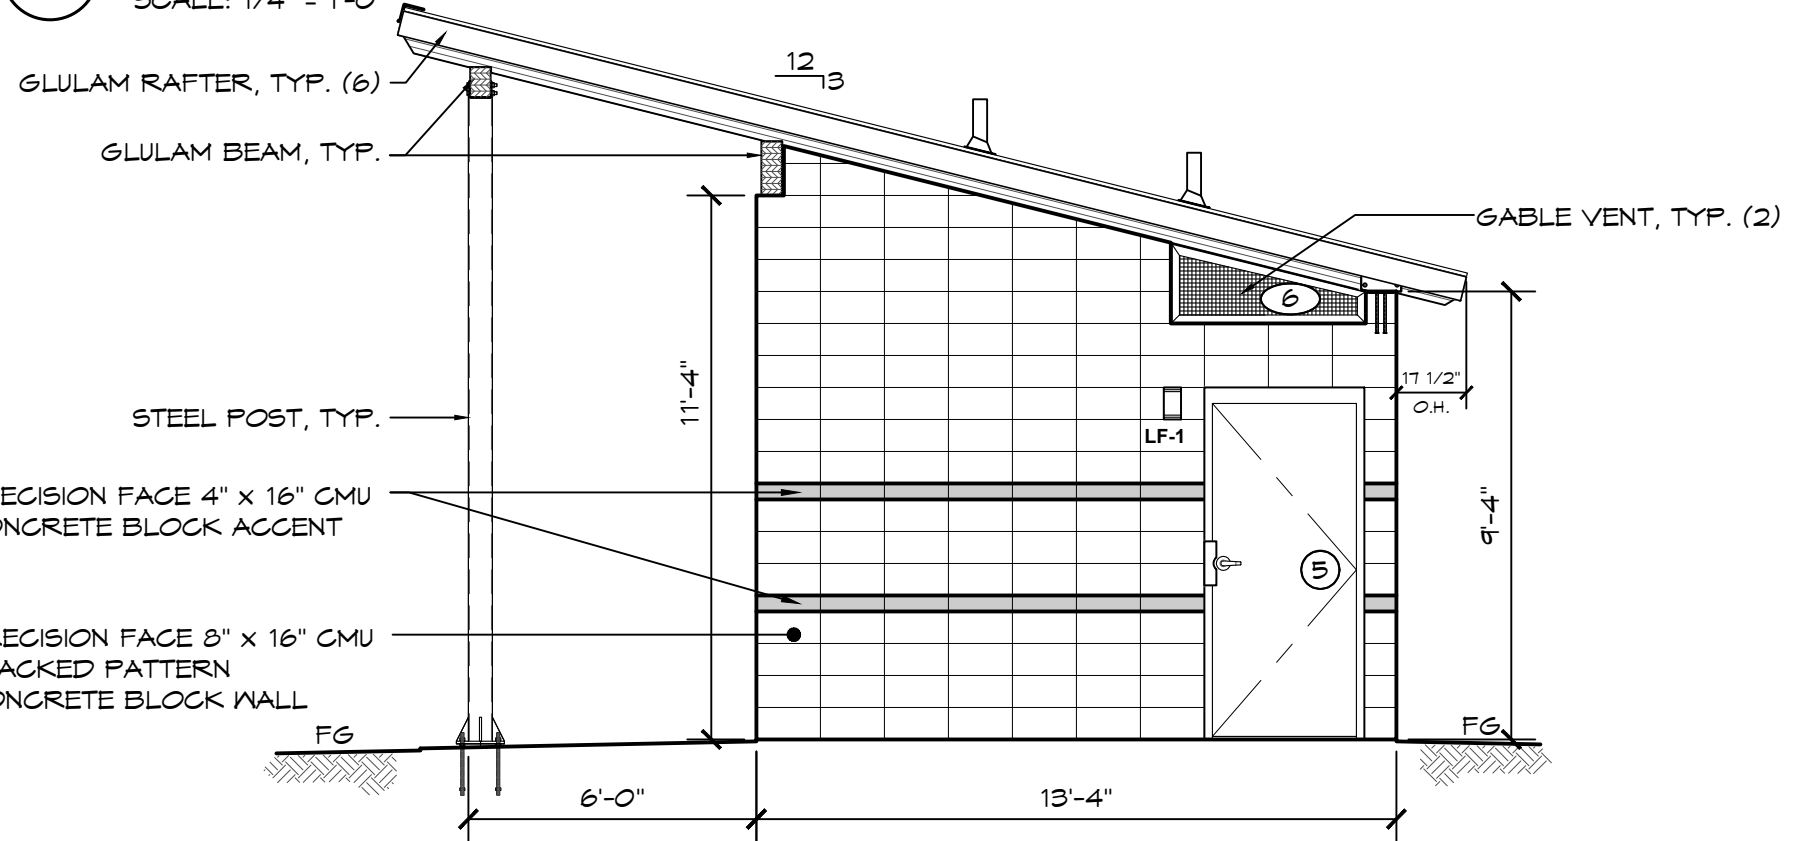

B ELEVATION VIEW
SCALE: 1/4" = 1'-0"

FOR EXTERIOR/INTERIOR FINISH
SCHEDULE REFER TO SHEET A4.1