


EAST ELEVATION

SCALE: 1/4" = 1'-0"

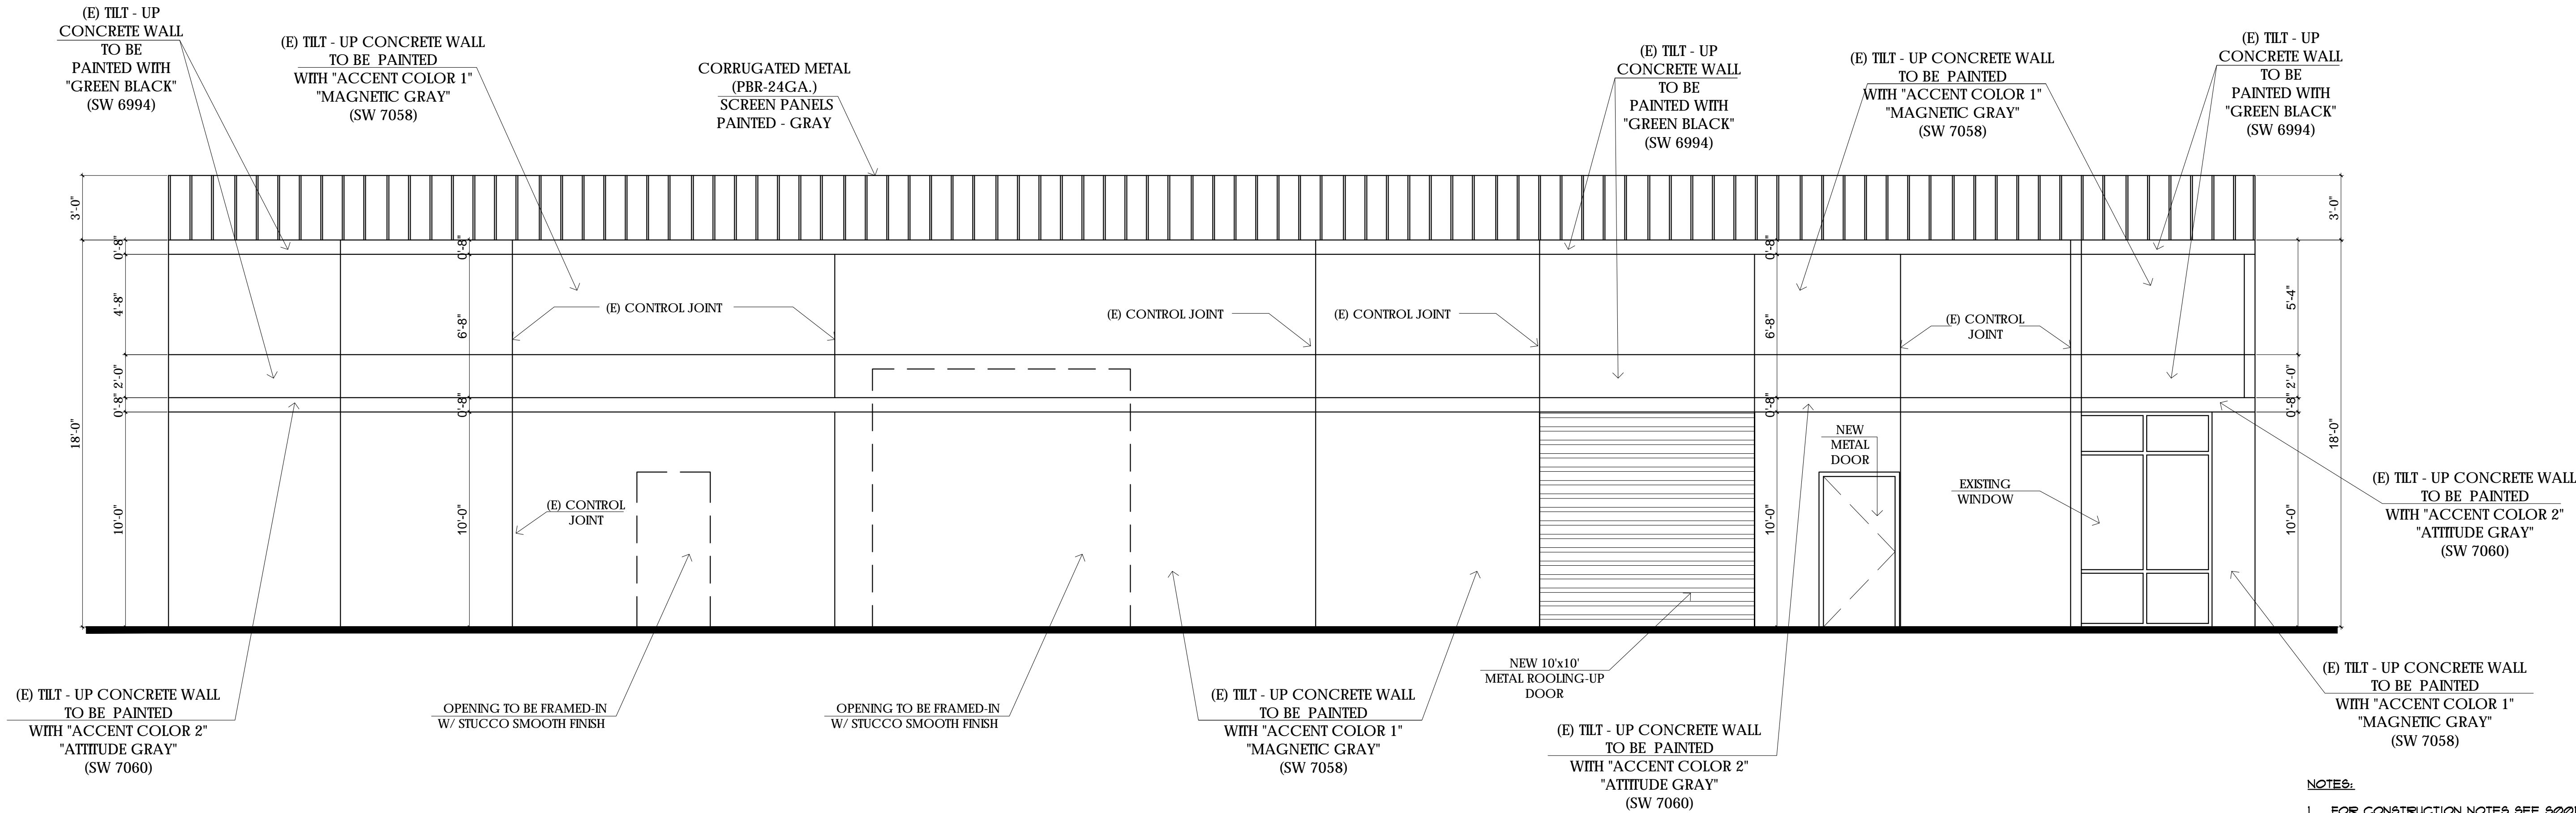

NORTH ELEVATION

SCALE: 1/4" = 1'-0"

- NOTES:
- FOR CONSTRUCTION NOTES SEE 8001 AND 8002.
  - VERIFY ALL DIMENSIONS, ELEVATIONS WITH FINAL ARCHITECTURAL DRAWINGS BEFORE COMMENCING WORK.
  - FOR CONSTRUCTION, USE ONLY THE DRAWINGS APPROVED BY THE CITY BUILDING AND SAFETY DEPARTMENT.

REVISION	
NO.	DATE

STRUCTURAL ENGINEERS:

**VTA CONSULTING ENGINEERS**

1755 E. HUNTINGTON DRIVE, SUITE 202  
DUNHART, CALIFORNIA 91010  
TEL: (626) 357-5323 FAX: (626) 357-5652

RESTRICTIVE NOTICE:

ALL IDEAS, DESIGNS, ARRANGEMENTS, PLANS, SPECIFICATIONS, DRAWINGS, AND ANY OTHER MATERIALS HEREIN, INCLUDING BUT NOT LIMITED TO, THE EXCLUSIVE PROPERTY OF VTA CONSULTING ENGINEERS, AND WERE CREATED BY VTA CONSULTING ENGINEERS. NO PART OF THIS DESIGN, OR ANY PART THEREOF, SHALL BE REPRODUCED, COPIED, OR IN ANY MANNER USED FOR ANY OTHER PROJECT WITHOUT THE WRITTEN CONSENT OF VTA CONSULTING ENGINEERS. THIS DRAWING IS PROTECTED BY COPYRIGHT.

PROFESSIONAL ENGINEER

STATE OF CALIFORNIA

NO. 5348

EXP. 03-31-25

DRAWINGS THAT ARE STAMPED AND SIGNED BY THE ENGINEER OF RECORD (EDR) AND HAVE APPROVAL STAMP OF THE CITY BUILDING DEPARTMENT ARE VALID FOR CONSTRUCTION

ARCHITECT:

ELEVATIONS

OWNER:

**EVEREST TECHNOLOGIES LLC**

36655 SUNAIR PLAZA  
CATHEDRAL CITY, CALIFORNIA

DRAWN: A.S.

CHECKED: V.T.

DATE: 03/14/2022

SCALE: AS SHOWN

JOB NO: 2202-008

FILE NAME:

DRAWING

**S103.2**