

PROPOSED BOUNDARIES OF
IMPROVEMENT AREA NO. 22
OF CITY OF CATHEDRAL CITY
COMMUNITY FACILITIES DISTRICT NO. 2006-1
(THE WREN)
COUNTY OF RIVERSIDE
STATE OF CALIFORNIA

(1) Filed in the office of the City Clerk of the City of
Cathedral City this ____ day of _____, 2024.

Tracey R. Hermosillo, CMC, City Clerk of Cathedral City

(2) I hereby certify that the within map showing the proposed
boundaries of Improvement Area No. 22 of City of Cathedral
City Community Facilities District No. 2006-1 (The Wren),
Riverside County, State of California, was approved by the
City Council at a regular meeting thereof, held on this ____
day of _____, 2024, by its Resolution No.
_____.


Tracey R. Hermosillo, CMC, City Clerk of Cathedral City

(3) Filed this ____ day of _____, 2024, at the hour of ____
o'clock __m, in Book _____ of Maps of Assessment and
Community Facilities Districts at page _____ and as Instrument
No. _____ in the office of the County Recorder of
Riverside County, State of California.

Peter Aldana
Assessor-County Clerk-Recorder of Riverside County

By _____
Deputy

Fee _____

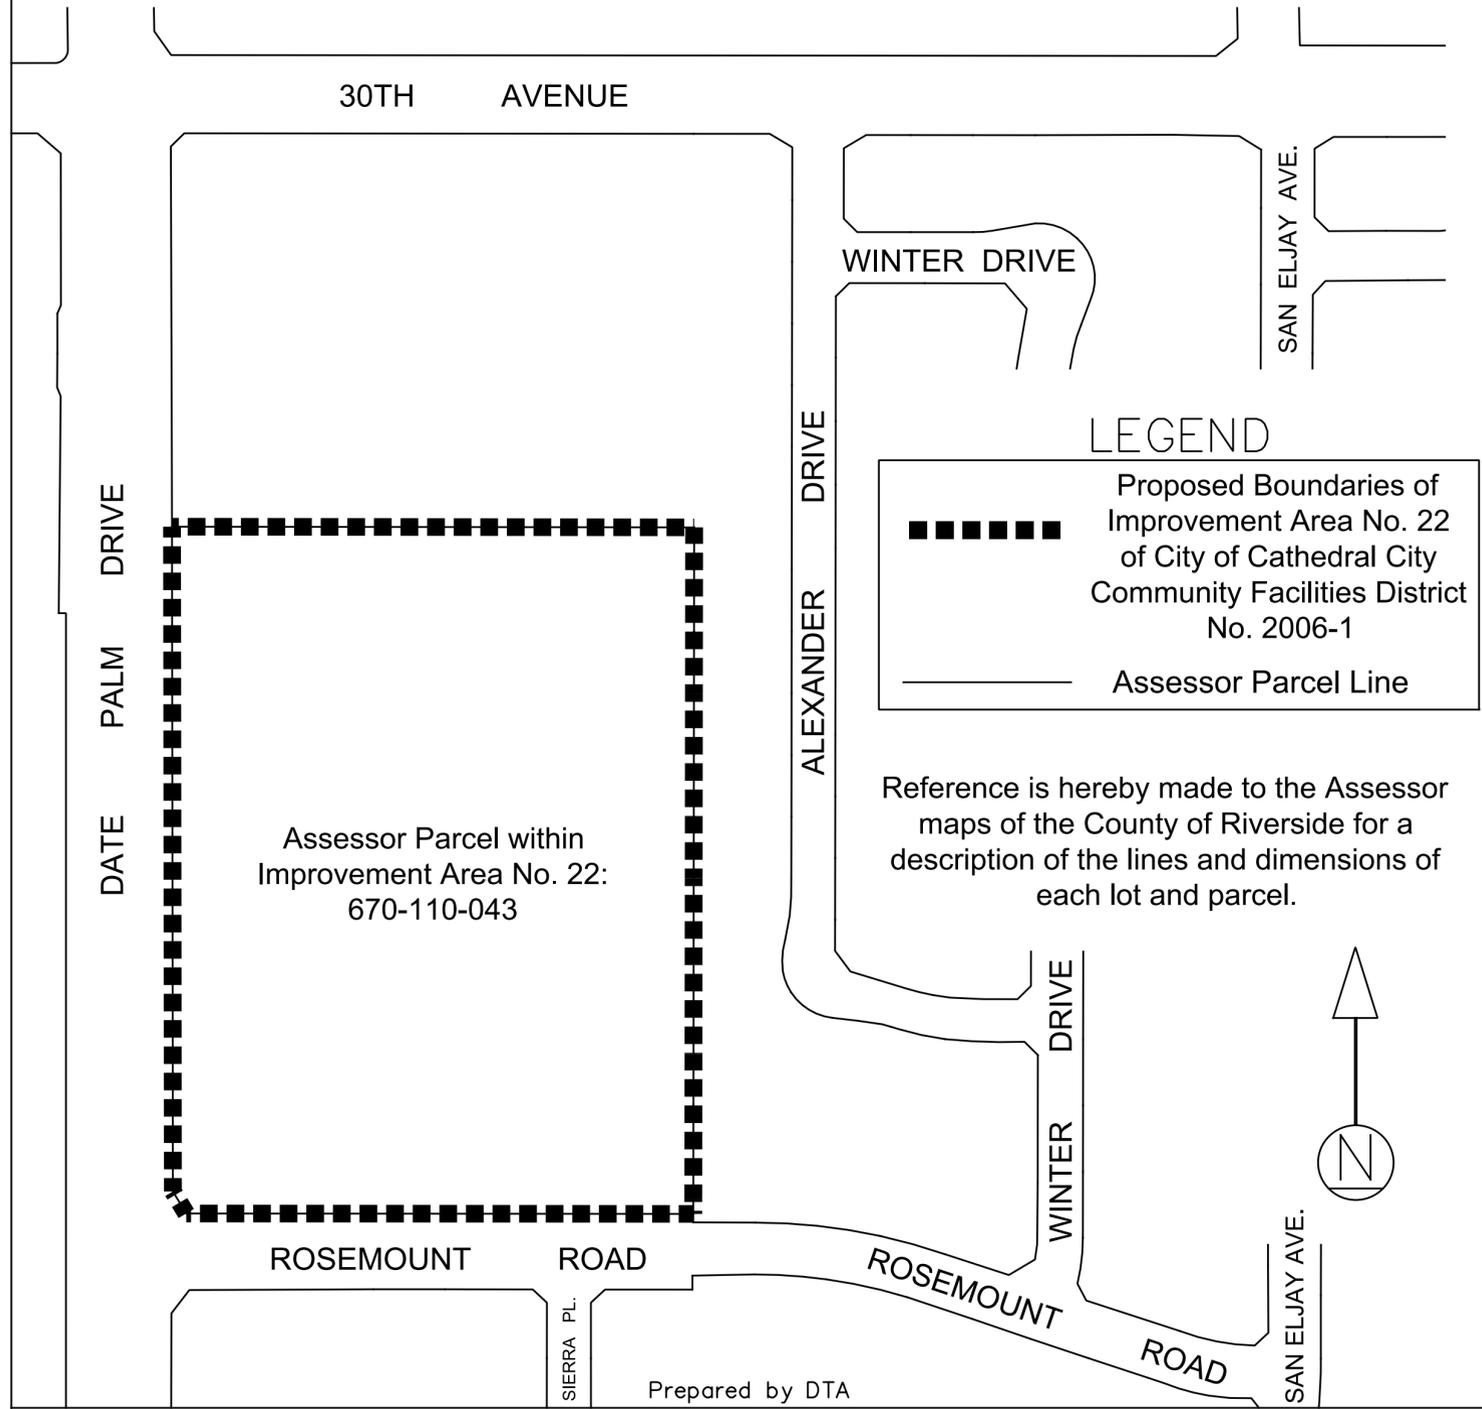

LEGEND

 Proposed Boundaries of Improvement Area No. 22 of City of Cathedral City Community Facilities District No. 2006-1
 Assessor Parcel Line

Reference is hereby made to the Assessor maps of the County of Riverside for a description of the lines and dimensions of each lot and parcel.

