
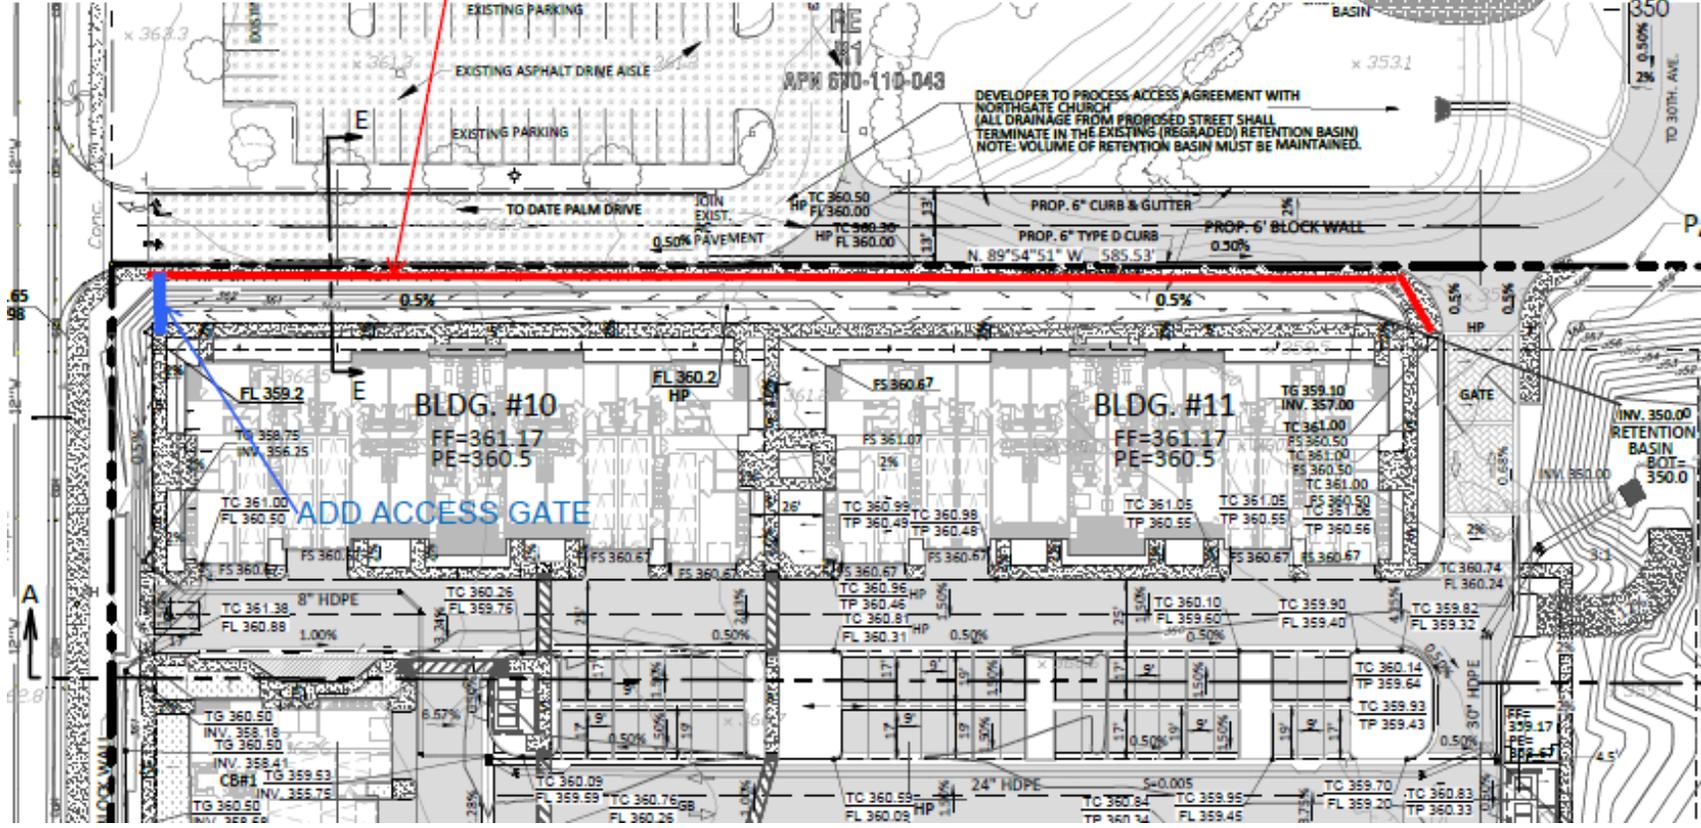


SECTION "E-E"
 TO ED ACCESS ROAD

REMOVE SIDEWALK & ADD LANDSCAPING
 SEE SHEET 2 - ACCESS ROAD CONNECTION TO 30TH AVE.

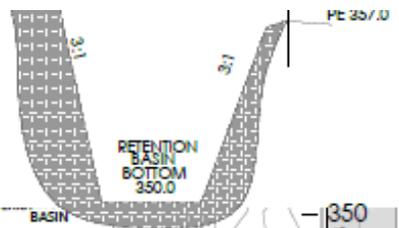

The red line indicates where the proposed sidewalk is being replaced with a resident gate for improved access, safety, and convenience for residents (blue line). Enhanced landscaping will be placed along the northern boundary where the sidewalk was proposed.